


# I-95 & the Palm Bay Parkway Southern Interchange


## Project Development & Environment (PD&E) Study

### Typical Section Concepts

#### SUBURBAN TYPICAL SECTION WITH PIPED DRAINAGE

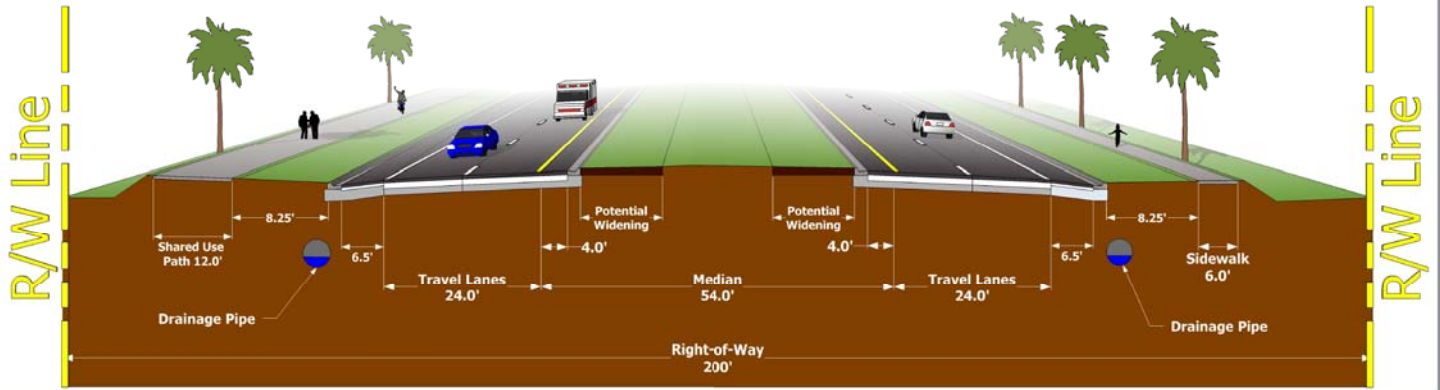

#### SUBURBAN TYPICAL SECTION WITH SWALE DRAINAGE

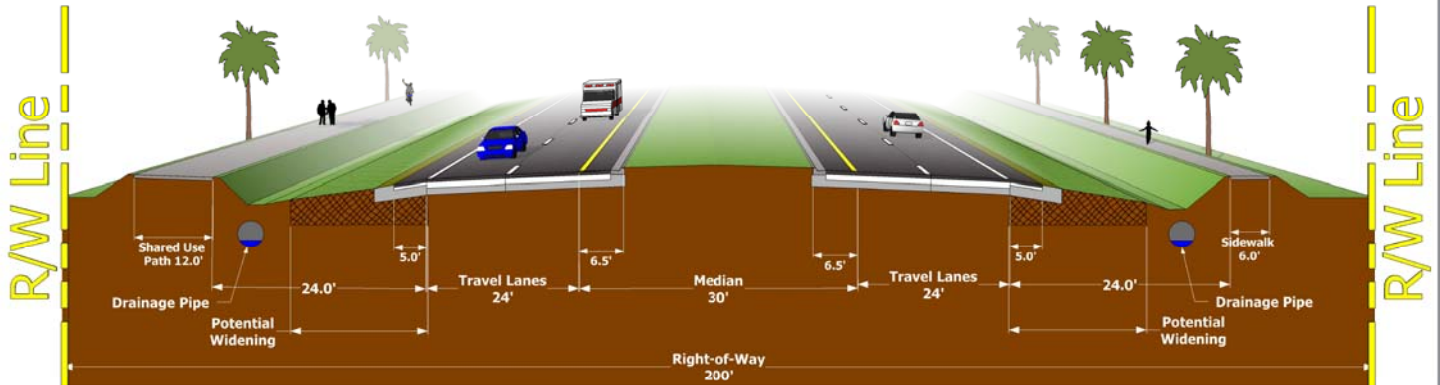

#### URBAN TYPICAL SECTION WITH PIPED DRAINAGE

